



Elevation

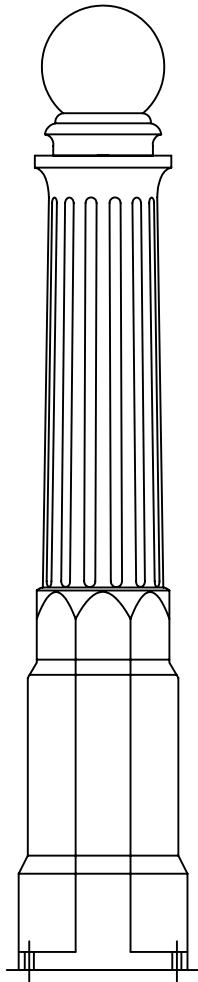

Elevation w/o Base Cover

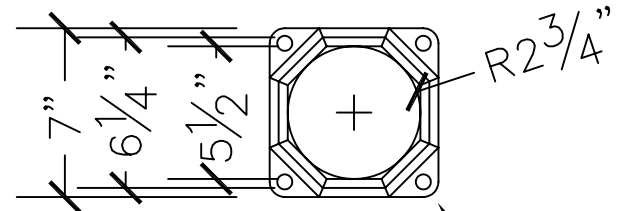

3/4" Dia. Clearance for 5/8" Dia.
Hex Head Anchor Bolts
4 req'd
(By Others)

Base Anchorage

Robinson Iron
Robinson Road Alexander City, Alabama 35010

TITLE:

Cherry Street Bollard

SCALE:

1-1/2"=1'

DWG. NO: